


FIVE POINTS

A SUBDIVISION OF THE EAST HALF OF THE NORTH-WEST QUARTER OF SECTION 17 IN TOWNSHIP 3 SOUTH, OF RANGE 17 EAST, NEAR LAKE CITY AND IN COLUMBIA COUNTY, FLORIDA.

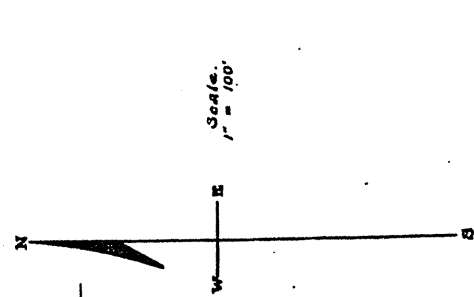

NOTE: Concrete Posts on all Block Corners.

LEGEND




LOW AND WET.



LOW, NO STANDING WATER.



P.R.M. IRON PIPE.

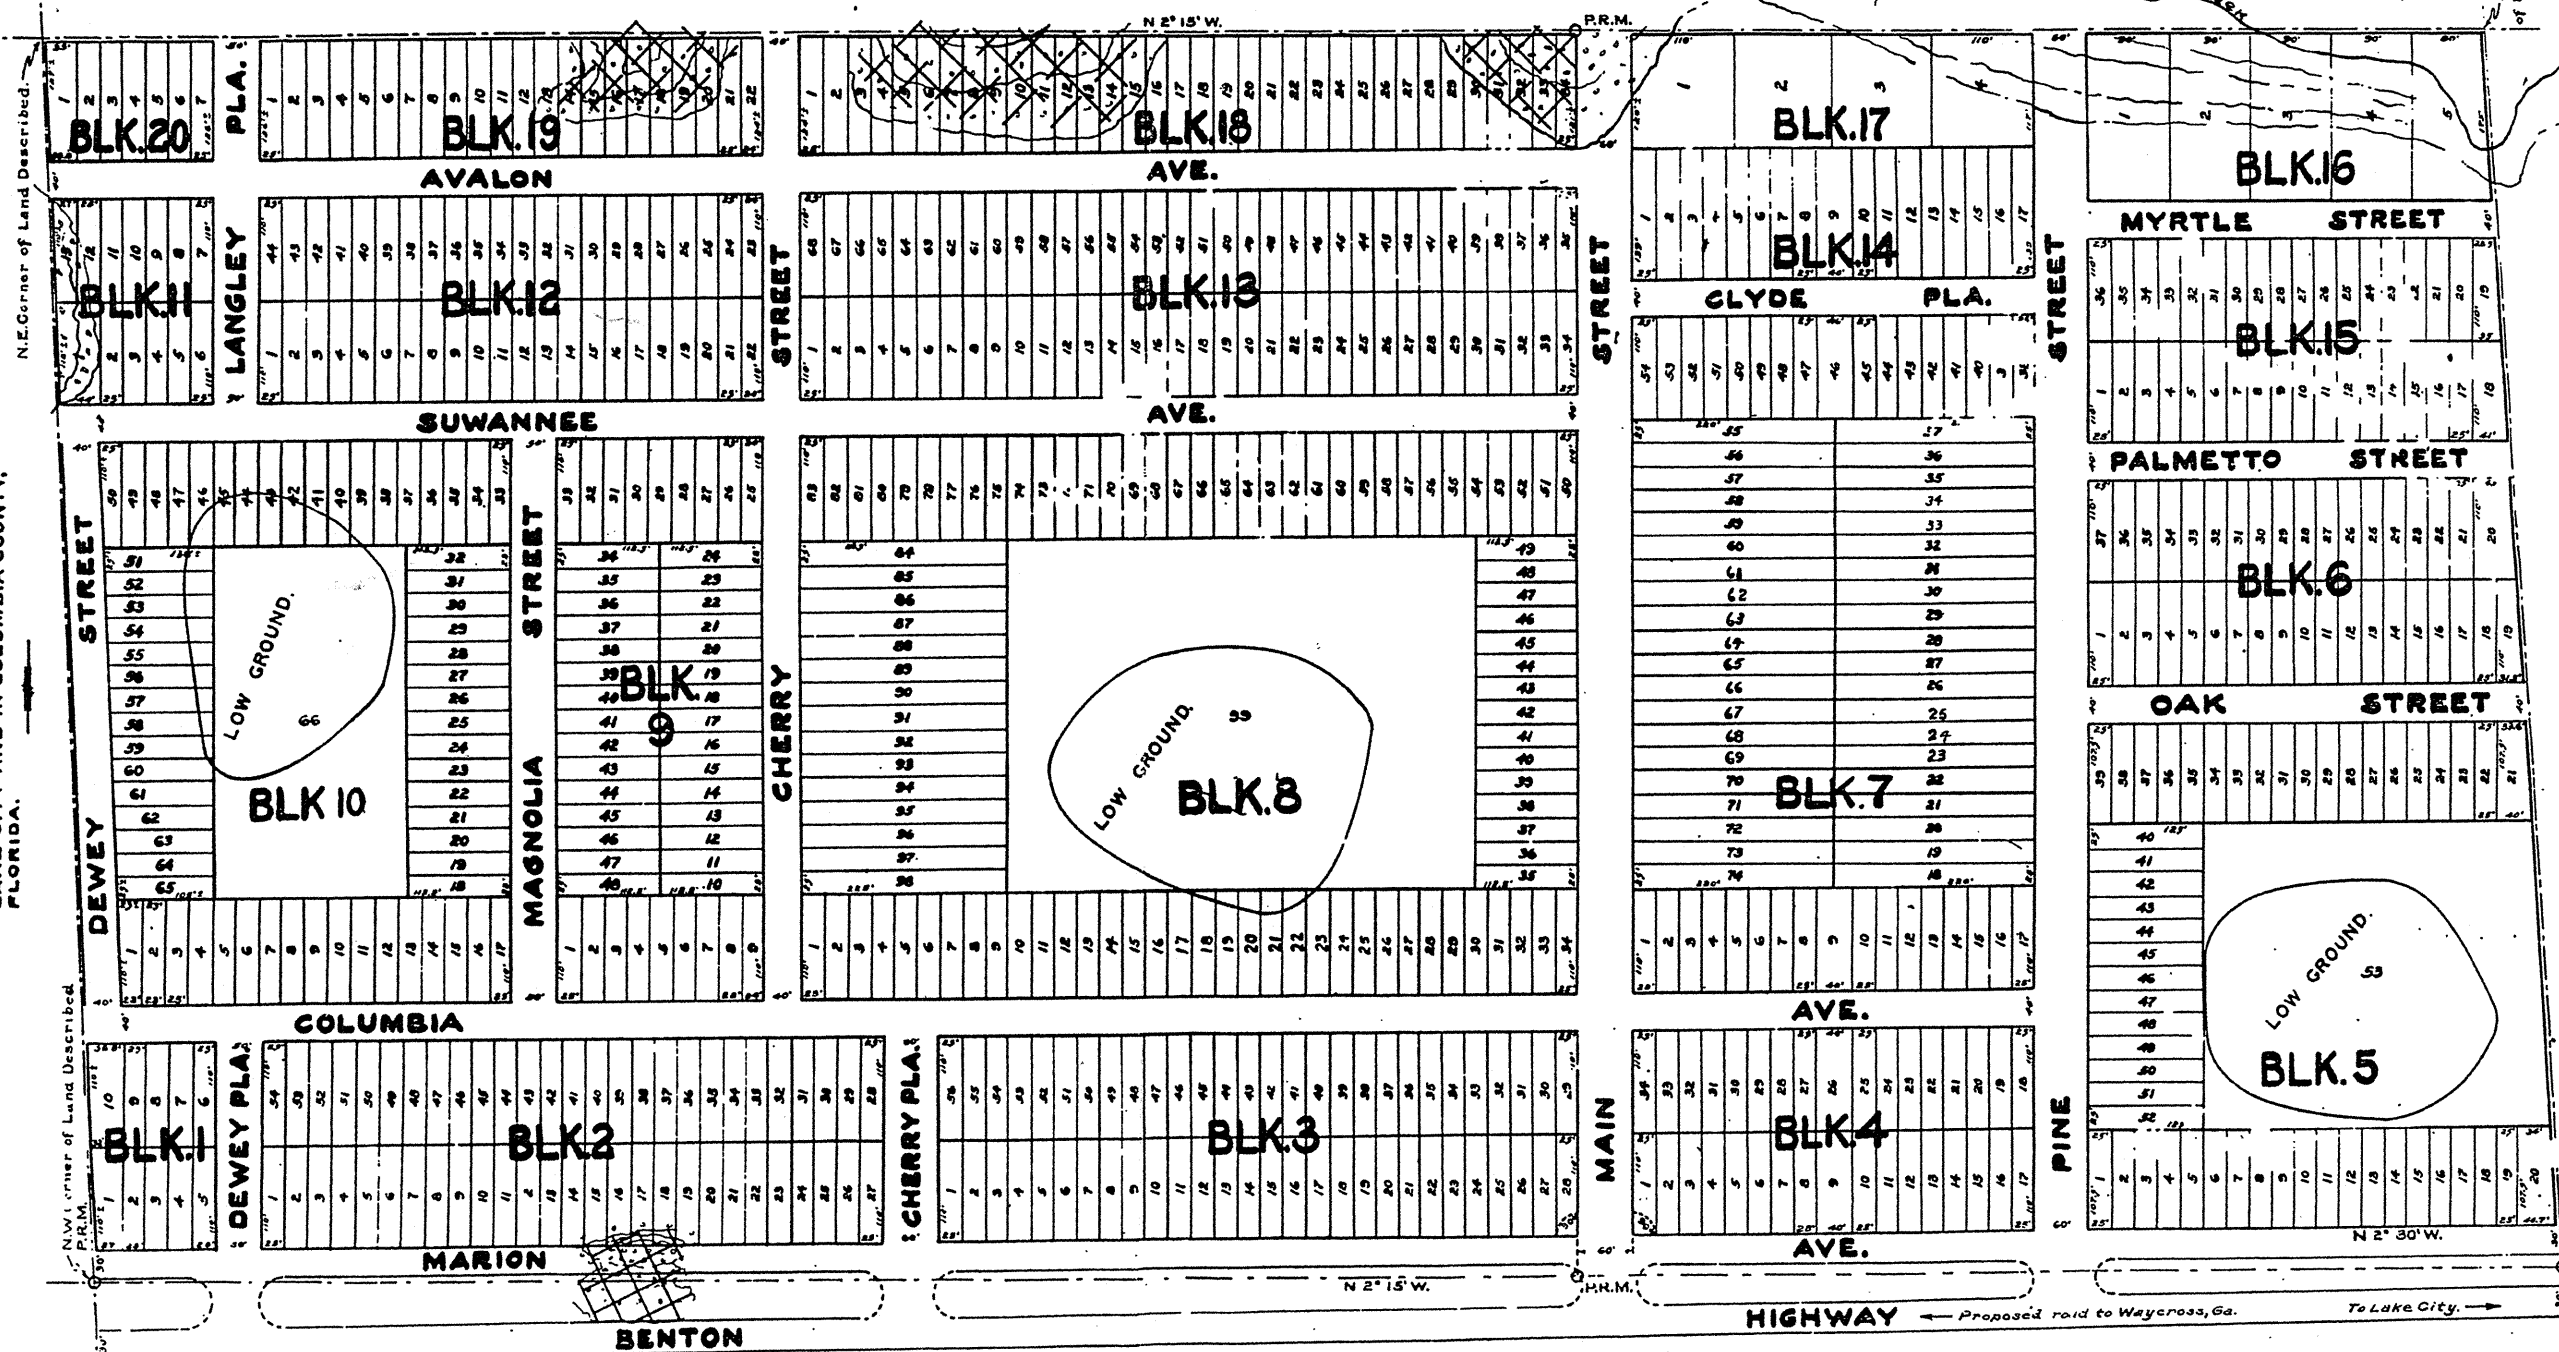

Scale: 1"=100'

I certify that I am a competent surveyor and that I made the survey and plat hereon delineated and that this plat is a correct representation of the land platted and that permanent reference monuments have been placed as required by law.
Signed P. W. Brown

DEDICATION:
Know all men by these presents, that Eugene B. Harris, owner, has caused the lands embraced on this plat to be surveyed, laid out and platted to be known as "Five Points" and that the streets as shown on said plat are hereby dedicated to the use of the Public.
Witnesses:
Bill [unclear] Eugene B. Harris, sel.

State of Florida
Columbia County
Before me the undersigned, personally appeared Eugene B. Harris, unmarried, and known to me to be the individual person who executed the above dedication and who being by me first duly sworn depose and says that the signing of the foregoing dedication is his free act and deed, and for the purposes herein stated.
Witness my hand and official seal at Lake City.

We hereby certify that this plat is approved.
[Signature]
[Signature]

Filed in office of Clerk
Circuit Court Columbia County
Florida on this 15th day of September
A. D. 1925
[Signature]
Clerk Circuit Court