
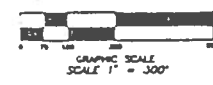


The Woodlands
Unrecorded %

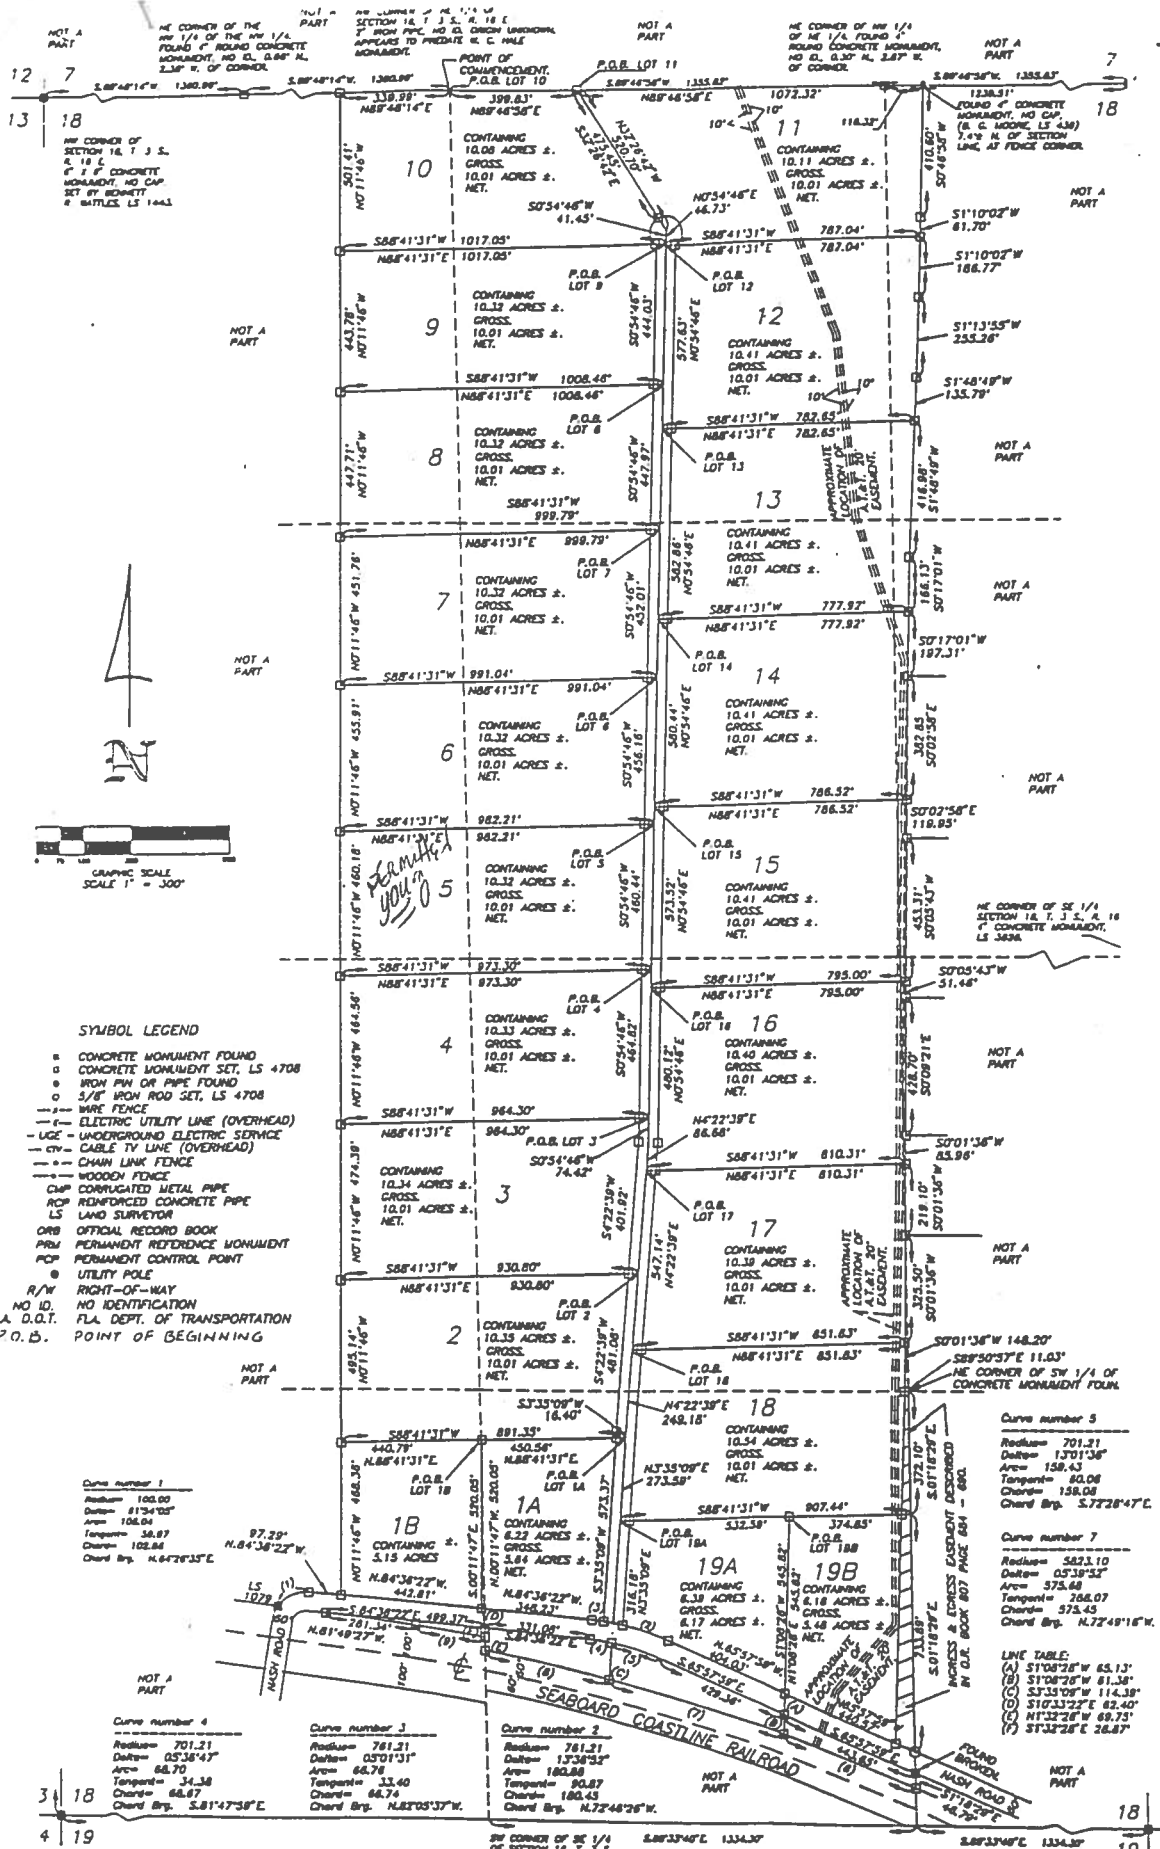

SYMBOL LEGEND

- CONCRETE MONUMENT FOUND
- CONCRETE MONUMENT SET, LS 4708
- IRON PIN OR PIPE FOUND
- 5/8" IRON ROD SET, LS 4708
- WIRE FENCE
- ELECTRIC UTILITY LINE (OVERHEAD)
- UNDERGROUND ELECTRIC SERVICE
- CABLE TV LINE (OVERHEAD)
- CHAIN LINK FENCE
- WOODY FENCE
- CMP CORRUGATED METAL PIPE
- RCP REINFORCED CONCRETE PIPE
- LS LAND SURVEYOR
- ORB OFFICIAL RECORD BOOK
- PRM PERMANENT REFERENCE MONUMENT
- PCP PERMANENT CONTROL POINT
- UTILITY POLE
- R/W RIGHT-OF-WAY
- NO ID. NO IDENTIFICATION
- FLA. D.O.T. FLA. DEPT. OF TRANSPORTATION
- P.O.B. POINT OF BEGINNING

Curve number 1
Radius= 100.00
Delta= 81°54'00"
Area= 106.04
Tangent= 38.87
Chord= 102.88
Chord Brg. N.64°23'35"E

Curve number 4
Radius= 701.21
Delta= 05°36'47"
Area= 66.70
Tangent= 34.38
Chord= 66.87
Chord Brg. S.81°47'38"E

Curve number 3
Radius= 701.21
Delta= 05°01'31"
Area= 60.88
Tangent= 33.60
Chord= 66.74
Chord Brg. N.82°05'37"W

Curve number 2
Radius= 701.21
Delta= 13°36'52"
Area= 180.88
Tangent= 90.87
Chord= 180.43
Chord Brg. N.72°48'28"W

Curve number 5
Radius= 701.21
Delta= 13°01'36"
Area= 158.43
Tangent= 80.08
Chord= 158.08
Chord Brg. S.72°28'47"E

Curve number 7
Radius= 5823.10
Delta= 05°39'52"
Area= 575.68
Tangent= 286.07
Chord= 573.45
Chord Brg. N.72°49'18"W

LINE TABLE:
(A) S110°28'W 63.13'
(B) S110°28'W 81.38'
(C) S73°30'W 114.38'
(D) S103°32'E 82.40'
(E) N103°28'W 69.75'
(F) S132°28'E 26.47'

SW CORNER OF SE 1/4 OF SECTION 18, T. 3 S., R. 18 E. FOUND POSITION AS PROPORTIONED FROM SURVY NOTES BY L. E. BARTT, LS 1072, AND G. P. LEE, LS 3488.

SE
T.
P.
AS